


Name: _____

Anlage 4

Netzplan

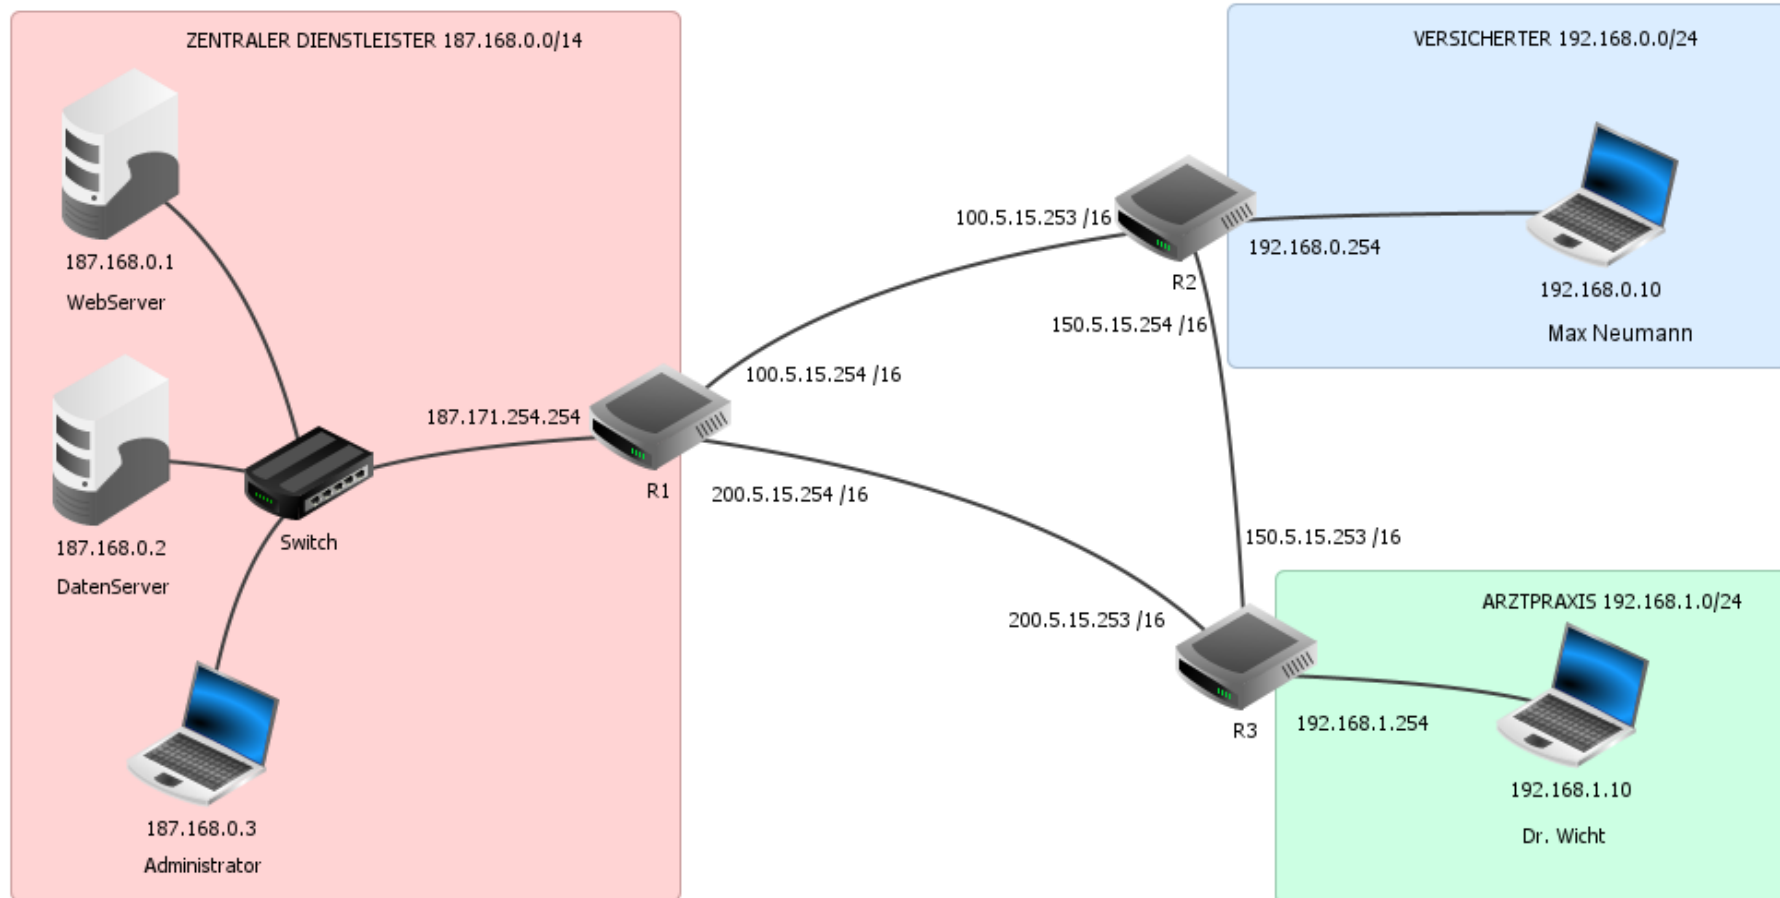

Name: _____

Anlage 4

Routing-Tabelle von Router R1

Ziel	Netzmaske	Nächstes Gateway	Über Schnittstelle
200.5.15.254	255.255.255.255	127.0.0.1	127.0.0.1
100.5.15.254	255.255.255.255	127.0.0.1	127.0.0.1
187.171.254.254	255.255.252.0	127.0.0.1	127.0.0.1
200.5.0.0	255.255.0.0	200.5.15.254	200.5.15.254
100.5.0.0	255.255.0.0	100.5.15.254	100.5.15.254
187.168.0.0	255.252.0.0	187.171.254.254	187.171.254.254
127.0.0.0	255.0.0.0	127.0.0.1	127.0.0.1
192.168.0.0	255.255.255.0	100.5.15.253	100.5.15.254
192.168.1.0	255.255.255.0	200.5.15.253	200.5.15.254

Routing-Tabelle von Router R2

Ziel	Netzmaske	Nächstes Gateway	Über Schnittstelle
150.5.15.254	255.255.255.255	127.0.0.1	127.0.0.1
192.168.0.254	255.255.255.255	127.0.0.1	127.0.0.1
100.5.15.253	255.255.255.255	127.0.0.1	127.0.0.1
150.5.0.0	255.255.0.0	150.5.15.254	150.5.15.254
192.168.0.0	255.255.255.0	192.168.0.254	192.168.0.254
100.5.0.0	255.255.0.0	100.5.15.253	100.5.15.253
127.0.0.0	255.0.0.0	127.0.0.1	127.0.0.1
192.168.1.0	255.255.255.0	150.5.15.253	150.5.15.254
187.168.0.0	255.252.0.0	100.5.15.254	100.5.15.253

Routing-Tabelle von Router R3

Ziel	Netzmaske	Nächstes Gateway	Über Schnittstelle
150.5.15.253	255.255.255.255	127.0.0.1	127.0.0.1
192.168.0.254	255.255.255.255	127.0.0.1	127.0.0.1
200.5.15.253	255.255.255.255	127.0.0.1	127.0.0.1
150.5.15.0	255.255.255.0	150.5.15.253	150.5.15.253
192.168.1.0	255.255.255.0	192.168.1.254	192.168.1.254
200.5.0.0	255.255.0.0	200.5.15.253	200.5.15.253
127.0.0.0	255.0.0.0	127.0.0.1	127.0.0.1
187.168.0.0	255.255.0.0	200.5.15.254	200.5.15.253
192.168.0.0	255.255.255.0	150.5.15.253	150.5.15.254